


Report all discrepancies, errors and omissions.
 Verify all dimensions on site before commencing any work on site or preparing shop drawings.
 All materials, components and workmanship are to comply with the relevant British Standards, Codes of Practice, and appropriate manufacturers recommendations that from time to time shall apply.
 For all specialist work, see relevant specialist manufacturers drawings.

This drawing and design are copyright of The Property Design Studio Ltd.

| Revision | Date | Initial |
|----------|------|---------|
| | | |

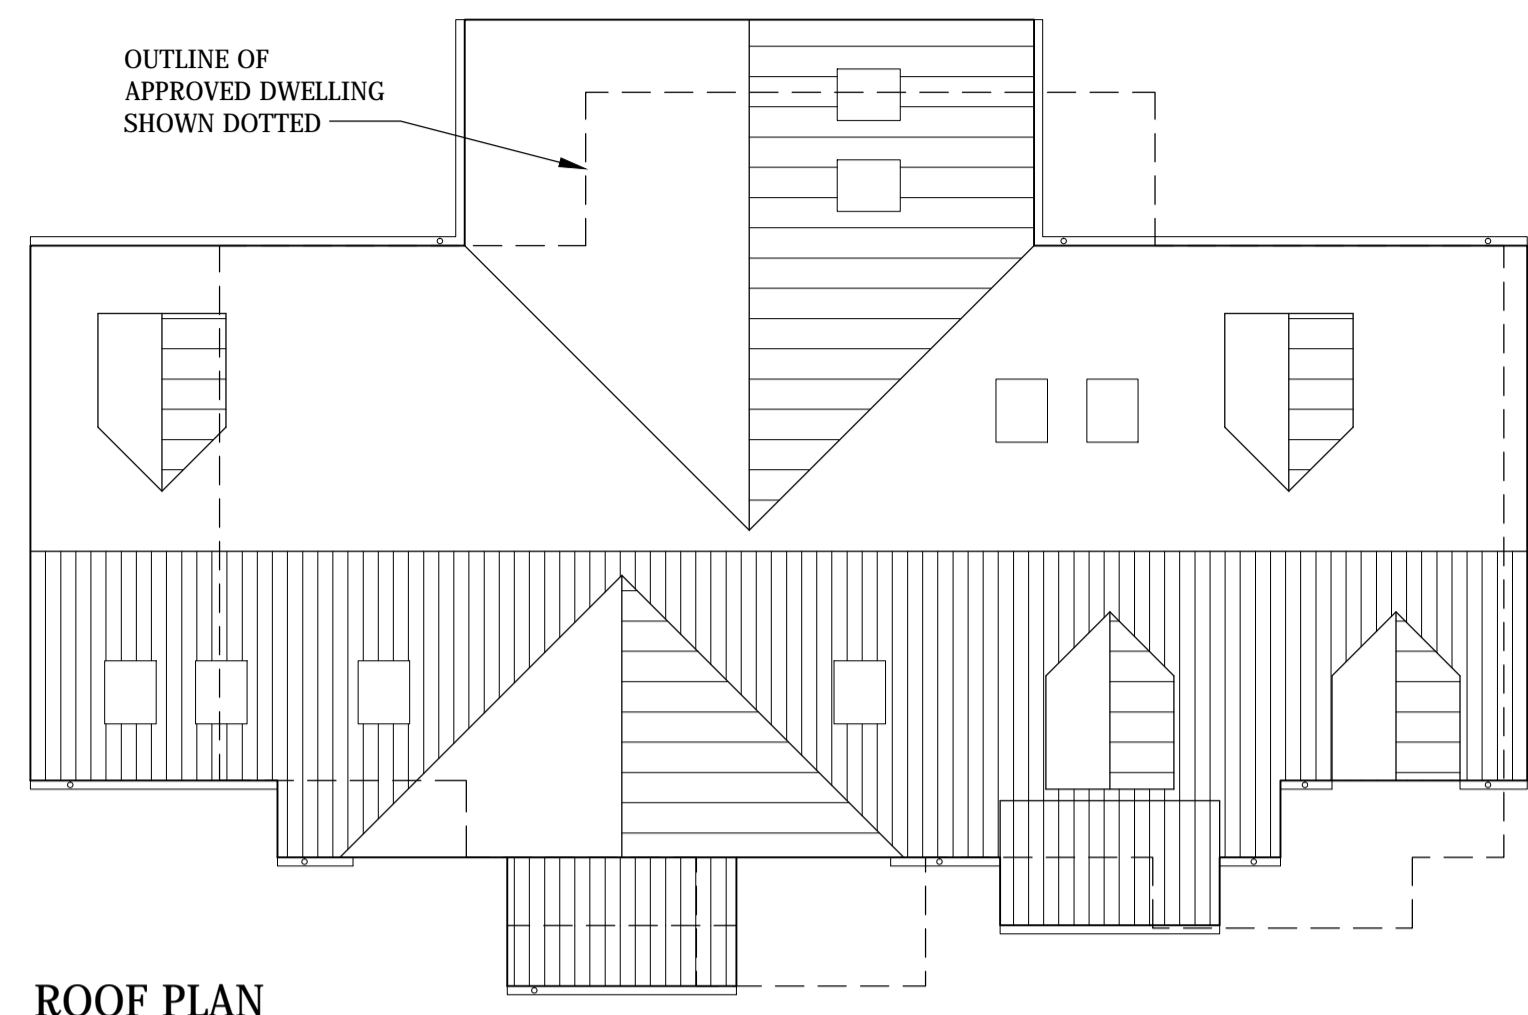


ROOF PLAN



FRONT (EAST) ELEVATION




SIDE (NORTH) ELEVATION

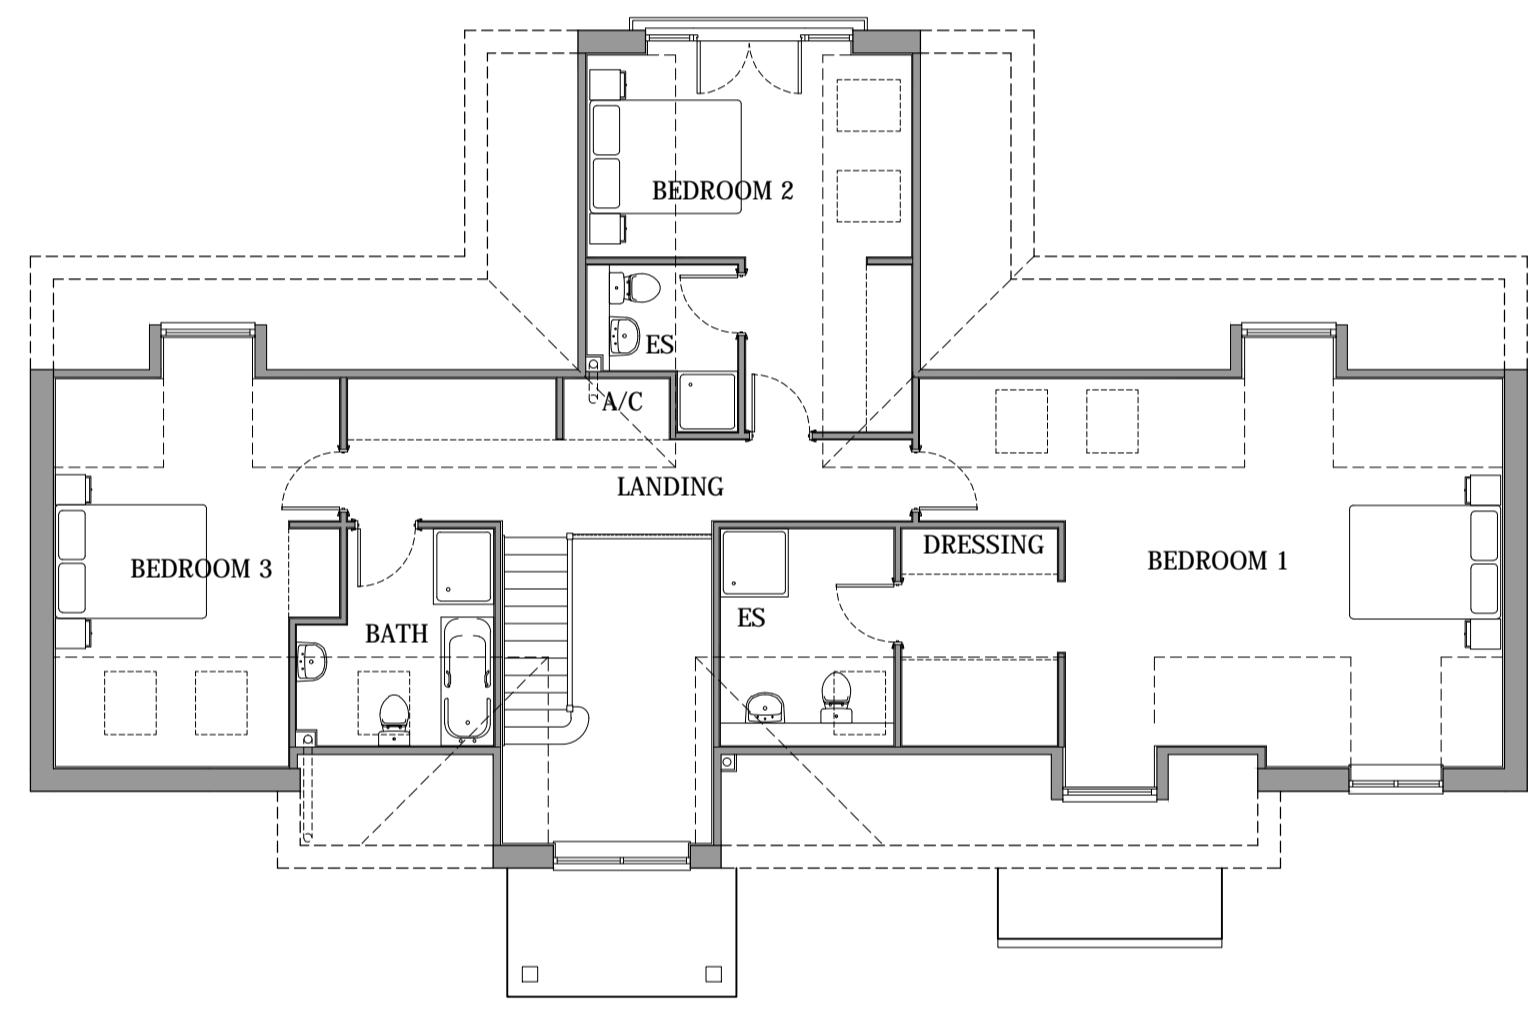


FIRST FLOOR PLAN



REAR (WEST) ELEVATION

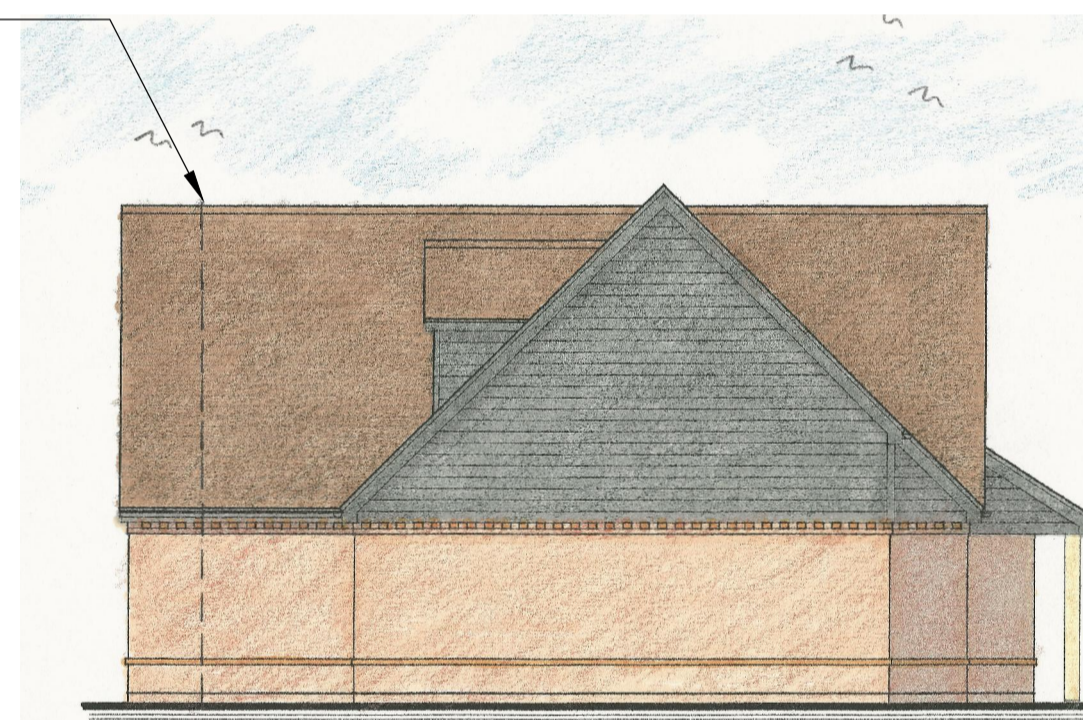

SIDE (SOUTH) ELEVATION

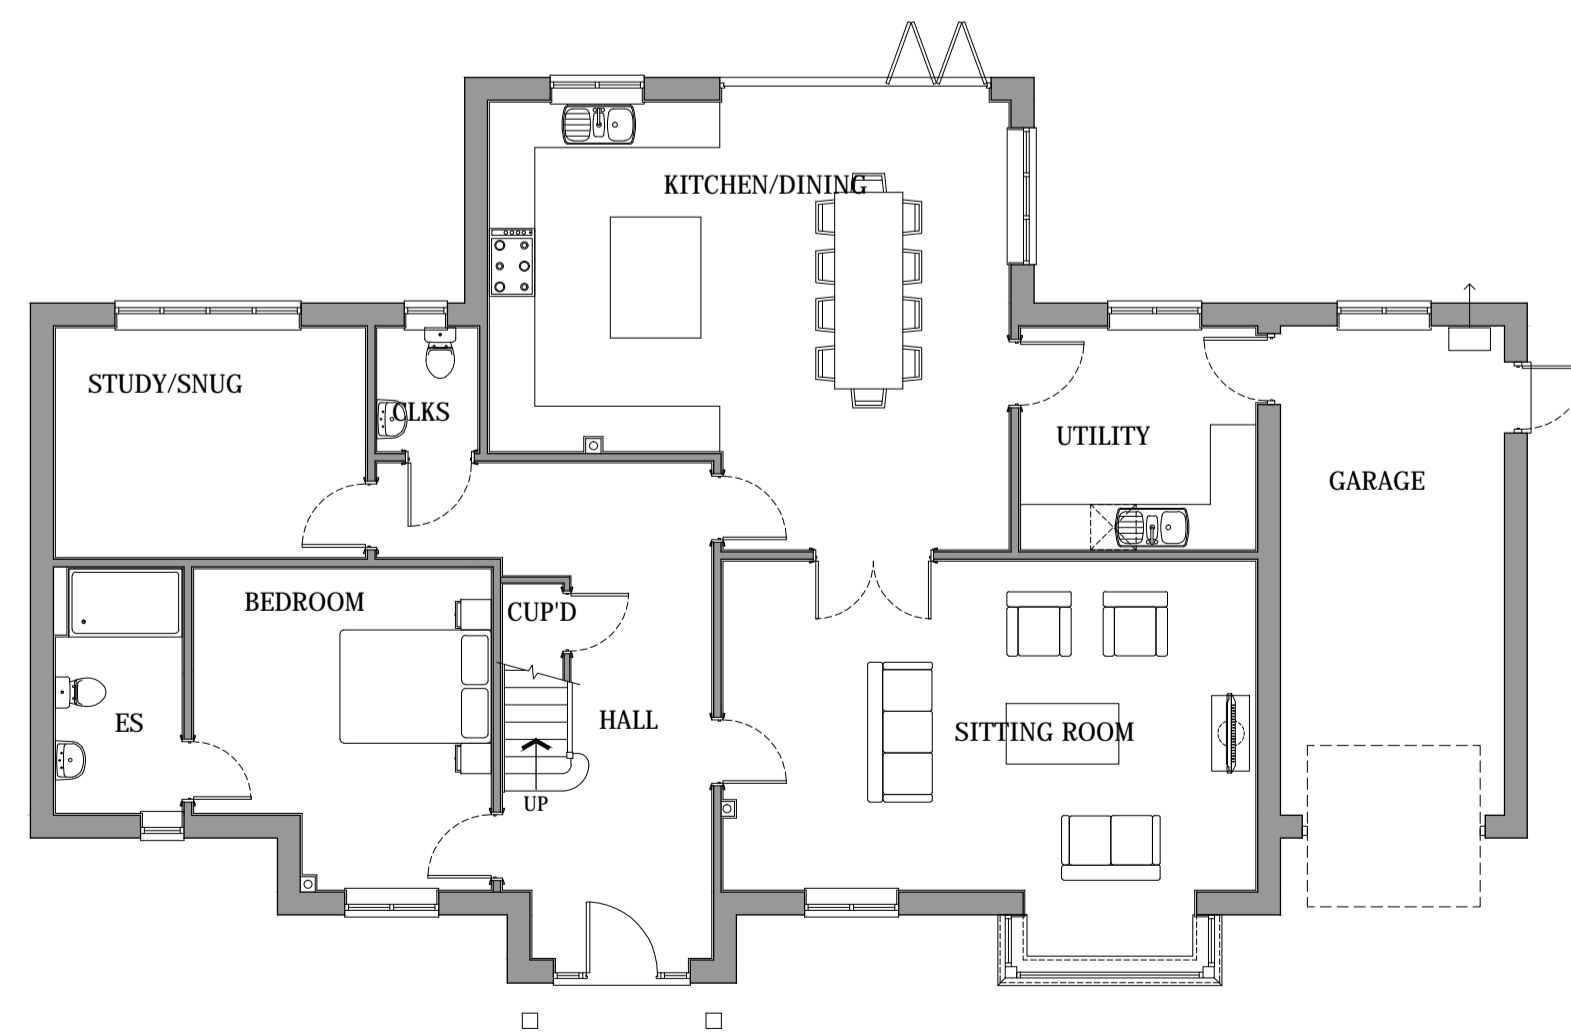

GROUND FLOOR PLAN



Status
PLANNING

Project
LAND ADJACENT TO CHERRY TREE COTTAGE PARK LANE, GREAT ALNE FOR IWAN JONES

Drawing Title
PROPOSED PLANS AND ELEVATIONS

| | | |
|------------|--------------------------|----------|
| Date | Scale | Drawn by |
| 03.09.2016 | 1:100 @ A1 1:200 @ A3 | NP |
| Project No | Drawing No | Revision |
| 1069 | 101 | |

THE PROPERTY DESIGN STUDIO LTD
 ASHTON GROVE
 BALL HILL
 NEWBURY
 BERKSHIRE
 RG20 0NL

T : 01635 254910
 M : 07917 203071
 E : nick@pdstudio.co.uk